


GRAND BALLROOM

BALLY'S
LAS VEGAS, NEVADA

EVENTS CENTER

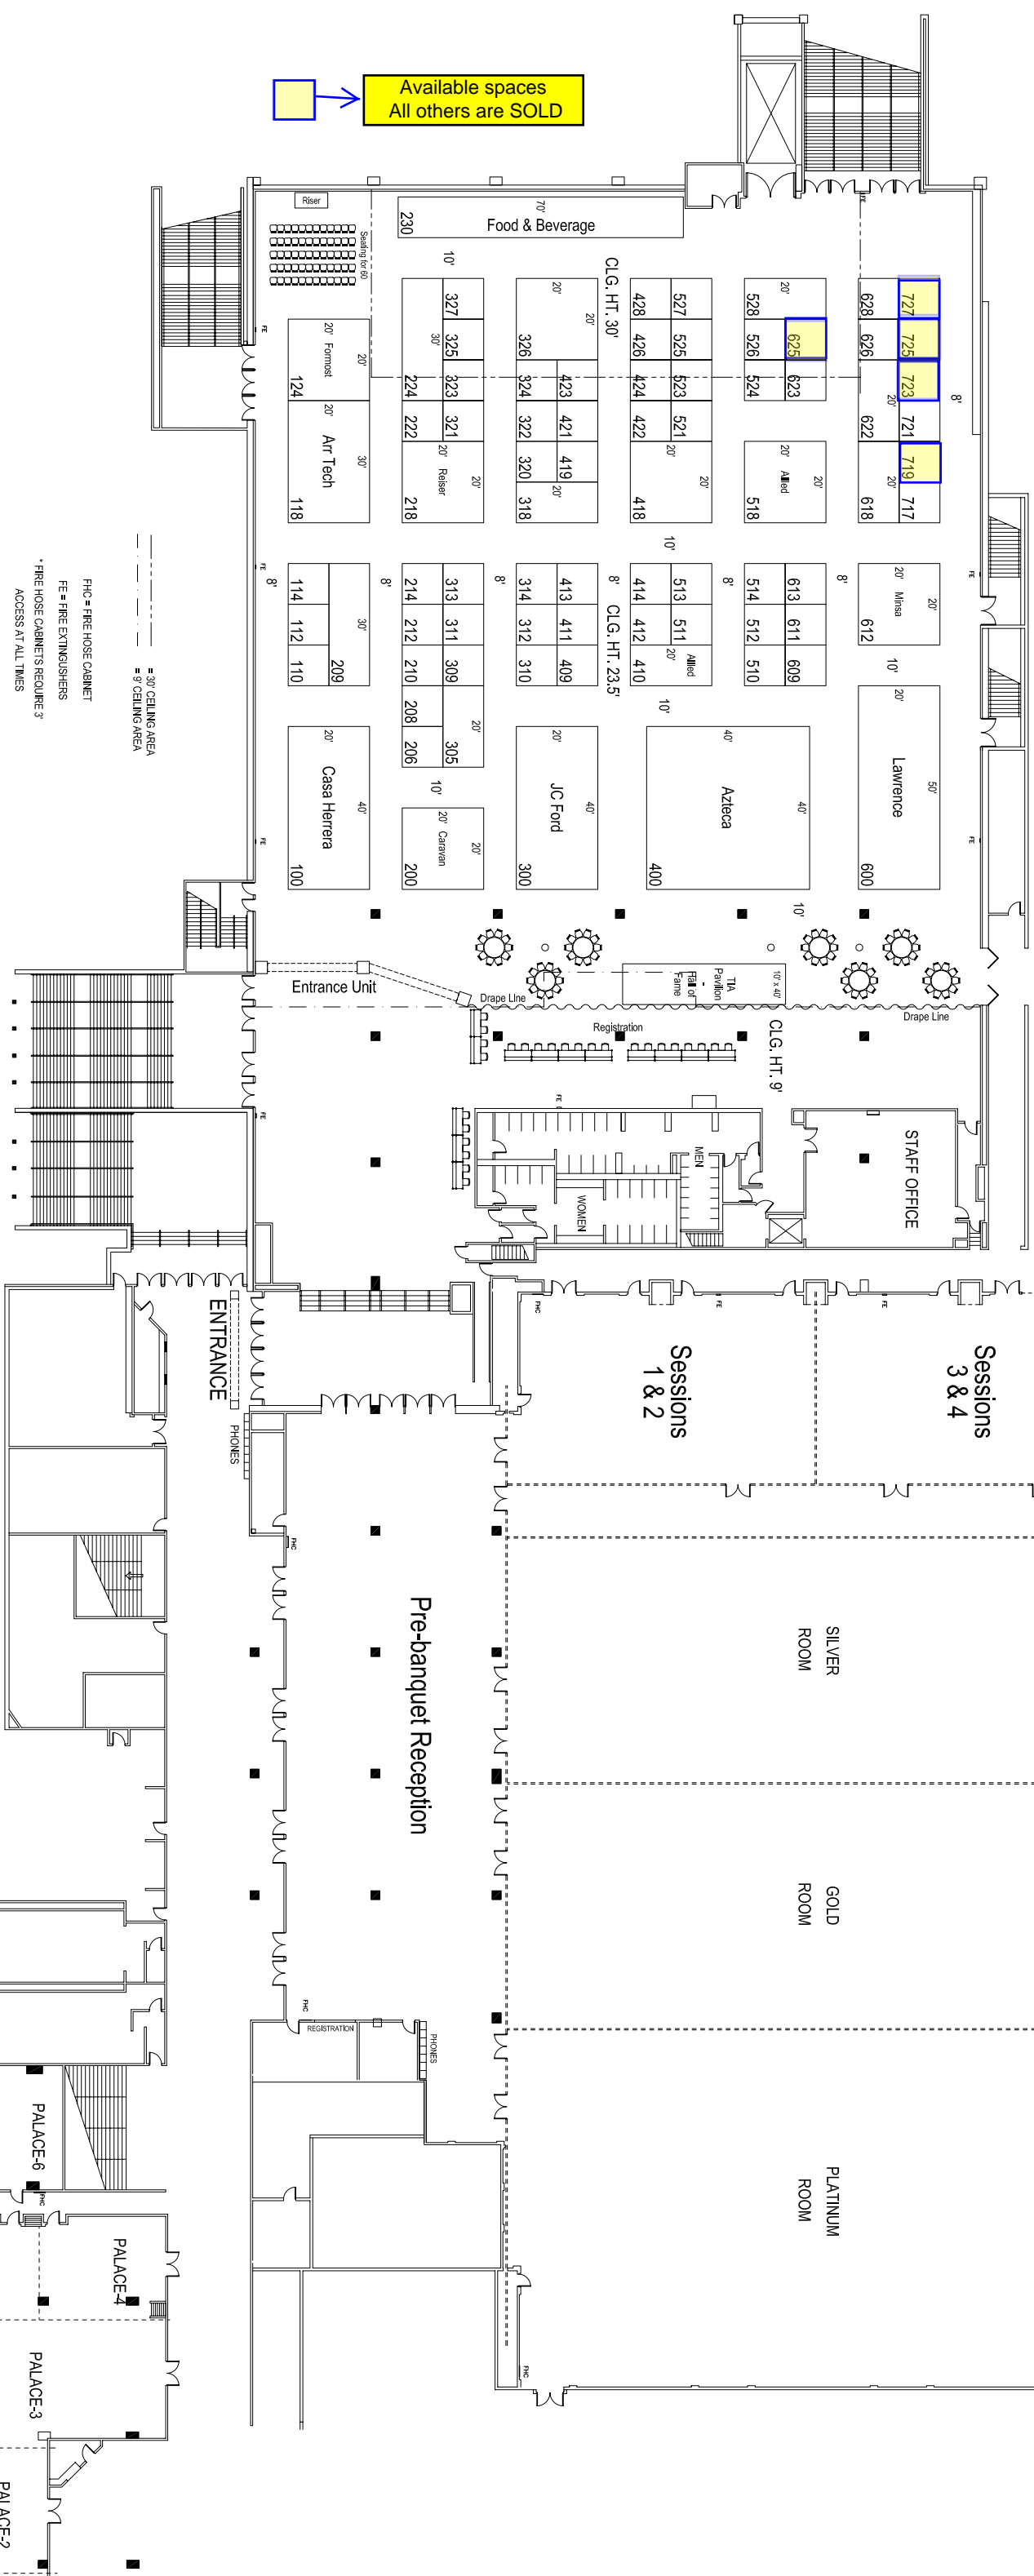

Available spaces
All others are SOLD

Inventory as of 08/08/2008

Dimension	Size	Qty	SqFt
10x10'	100	58	5,800
10x20'	200	6	1,200
10x30'	300	2	600
20x20'	400	7	2,800
20x30'	600	1	600
10x70'	700	1	700
20x40'	800	2	1,600
20x50'	1,000	1	1,000
40x40'	1,600	1	1,600
Totals:	79	79	15,900

FHC = FIRE HOSE CABINET
FE = FIRE EXTINGUISHERS
* FIRE HOSE CABINETS REQUIRE 3' ACCESS AT ALL TIMES

= 30' CEILING AREA
= 9' CEILING AREA

Show Name: Tortilla Industry Association			
Show Date: Sept. 30 - Oct. 1, 2008			
Facility: Bally's Las Vegas		Booth Count: See Attached Chart	
Hall: Event Center Grand Ballroom		Net Sq Ft: 15,900	
File Name: ita-0809-2all			
Scale: Not to scale		Job# 04967	
Dwg. Current As Of: 8/8/08		By: MANU	
Sht. Mike Carabine		AM: Jeff Castillo	
<small>Every effort has been made to insure the accuracy of all information contained on this floor plan. However, no warranties, either expressed or implied, are made with respect to this floor plan. If the location of building columns, utilities, or other architectural components of the facility is a consideration in the construction or usage of an exhibit, it is the sole responsibility of the exhibitor to physically inspect the facility to verify all dimensions and locations.</small>			
<small>Copyright © by GSS Exposition Services. All Rights Reserved No part of this publication may be reproduced, stored in any retrieval system, or transmitted in any form by any means - electronic, mechanical, photocopying, recording, or otherwise - without the express written consent of GSS Exposition Services.</small>			
PLAN PREPARED BY:		GSS	
7000 Lindell Road Las Vegas, NV 89118 PH: 702-515-5500 FX: 702-515-5779			

