


GRAND BALLROOM

BALLY'S
LAS VEGAS, NEVADA

EVENTS CENTER

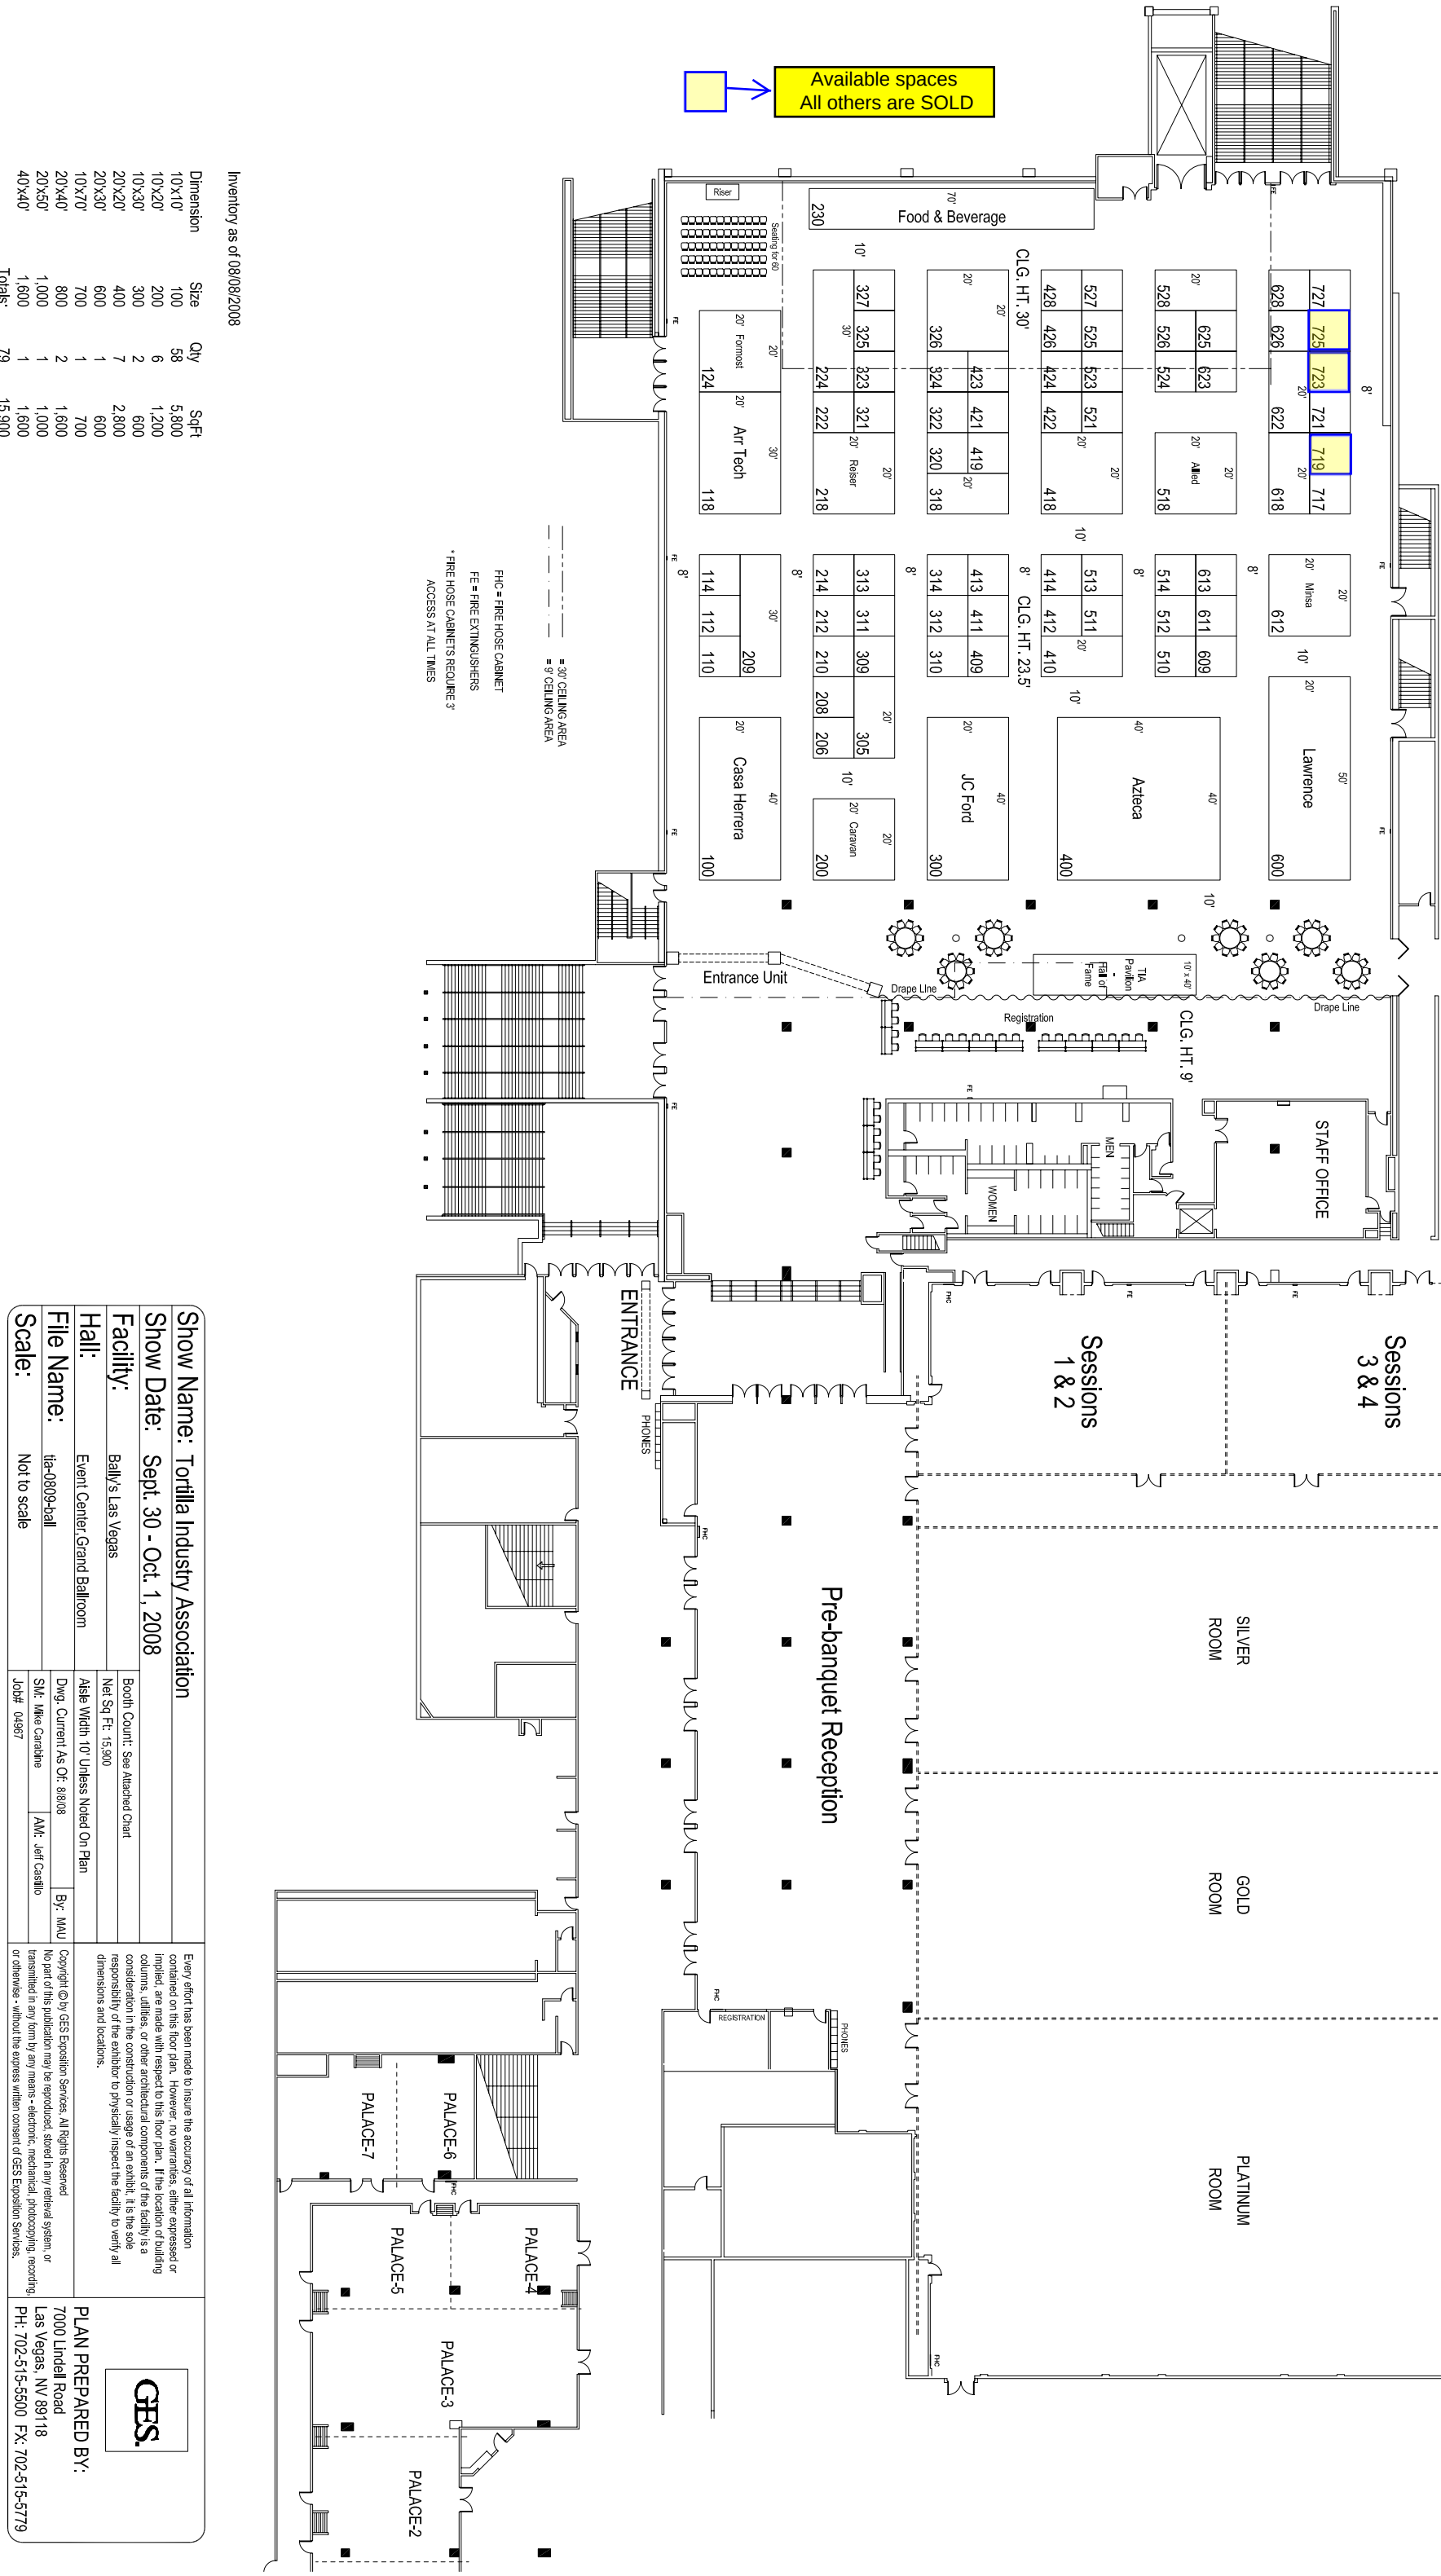

Show Name: Tortilla Industry Association			Every effort has been made to insure the accuracy of all information contained on this floor plan. However, no warranties, either expressed or implied, are made with respect to this floor plan. If the location of building columns, utilities, or other architectural components of the facility is a consideration in the construction or usage of an exhibit, it is the sole responsibility of the exhibitor to physically inspect the facility to verify all dimensions and locations.		
Show Date: Sept. 30 - Oct. 1, 2008					
Facility: Bally's Las Vegas					
Hall: Event Center Grand Ballroom					
File Name: ite-0809-dall		Net Sq Ft: 15,900		Booth Count: See Attached Chart	
Scale: Not to scale		Aisle Width 10' Unless Noted On Plan		Dwg. Current As Of: 8/8/08	
				Sht. Mike Carabine	
				AM: Jeff Castillo	
		Job# 04967			
Copyright © by GCS Exposition Services. All Rights Reserved No part of this publication may be reproduced, stored in any retrieval system, or transmitted in any form by any means - electronic, mechanical, photocopying, recording, or otherwise - without the express written consent of GCS Exposition Services.					
PLAN PREPARED BY: 7000 Lindell Road Las Vegas, NV 89118 PH: 702-515-5500 FX: 702-515-5779				GCS.	



PLAN PREPARED BY:

7000 Lindell Road
Las Vegas, NV 89118
PH: 702-515-5500 FX: 702-515-5779